


P:\City\0612019_347m
Drawing name: V:\1938\active\193804572 - Detour_FIGURE.dwg
Xref: 193804572 - XPL, 193804572 - XSL, 193804572 - XST, 193804572 - XSW, 193804572 - XWF

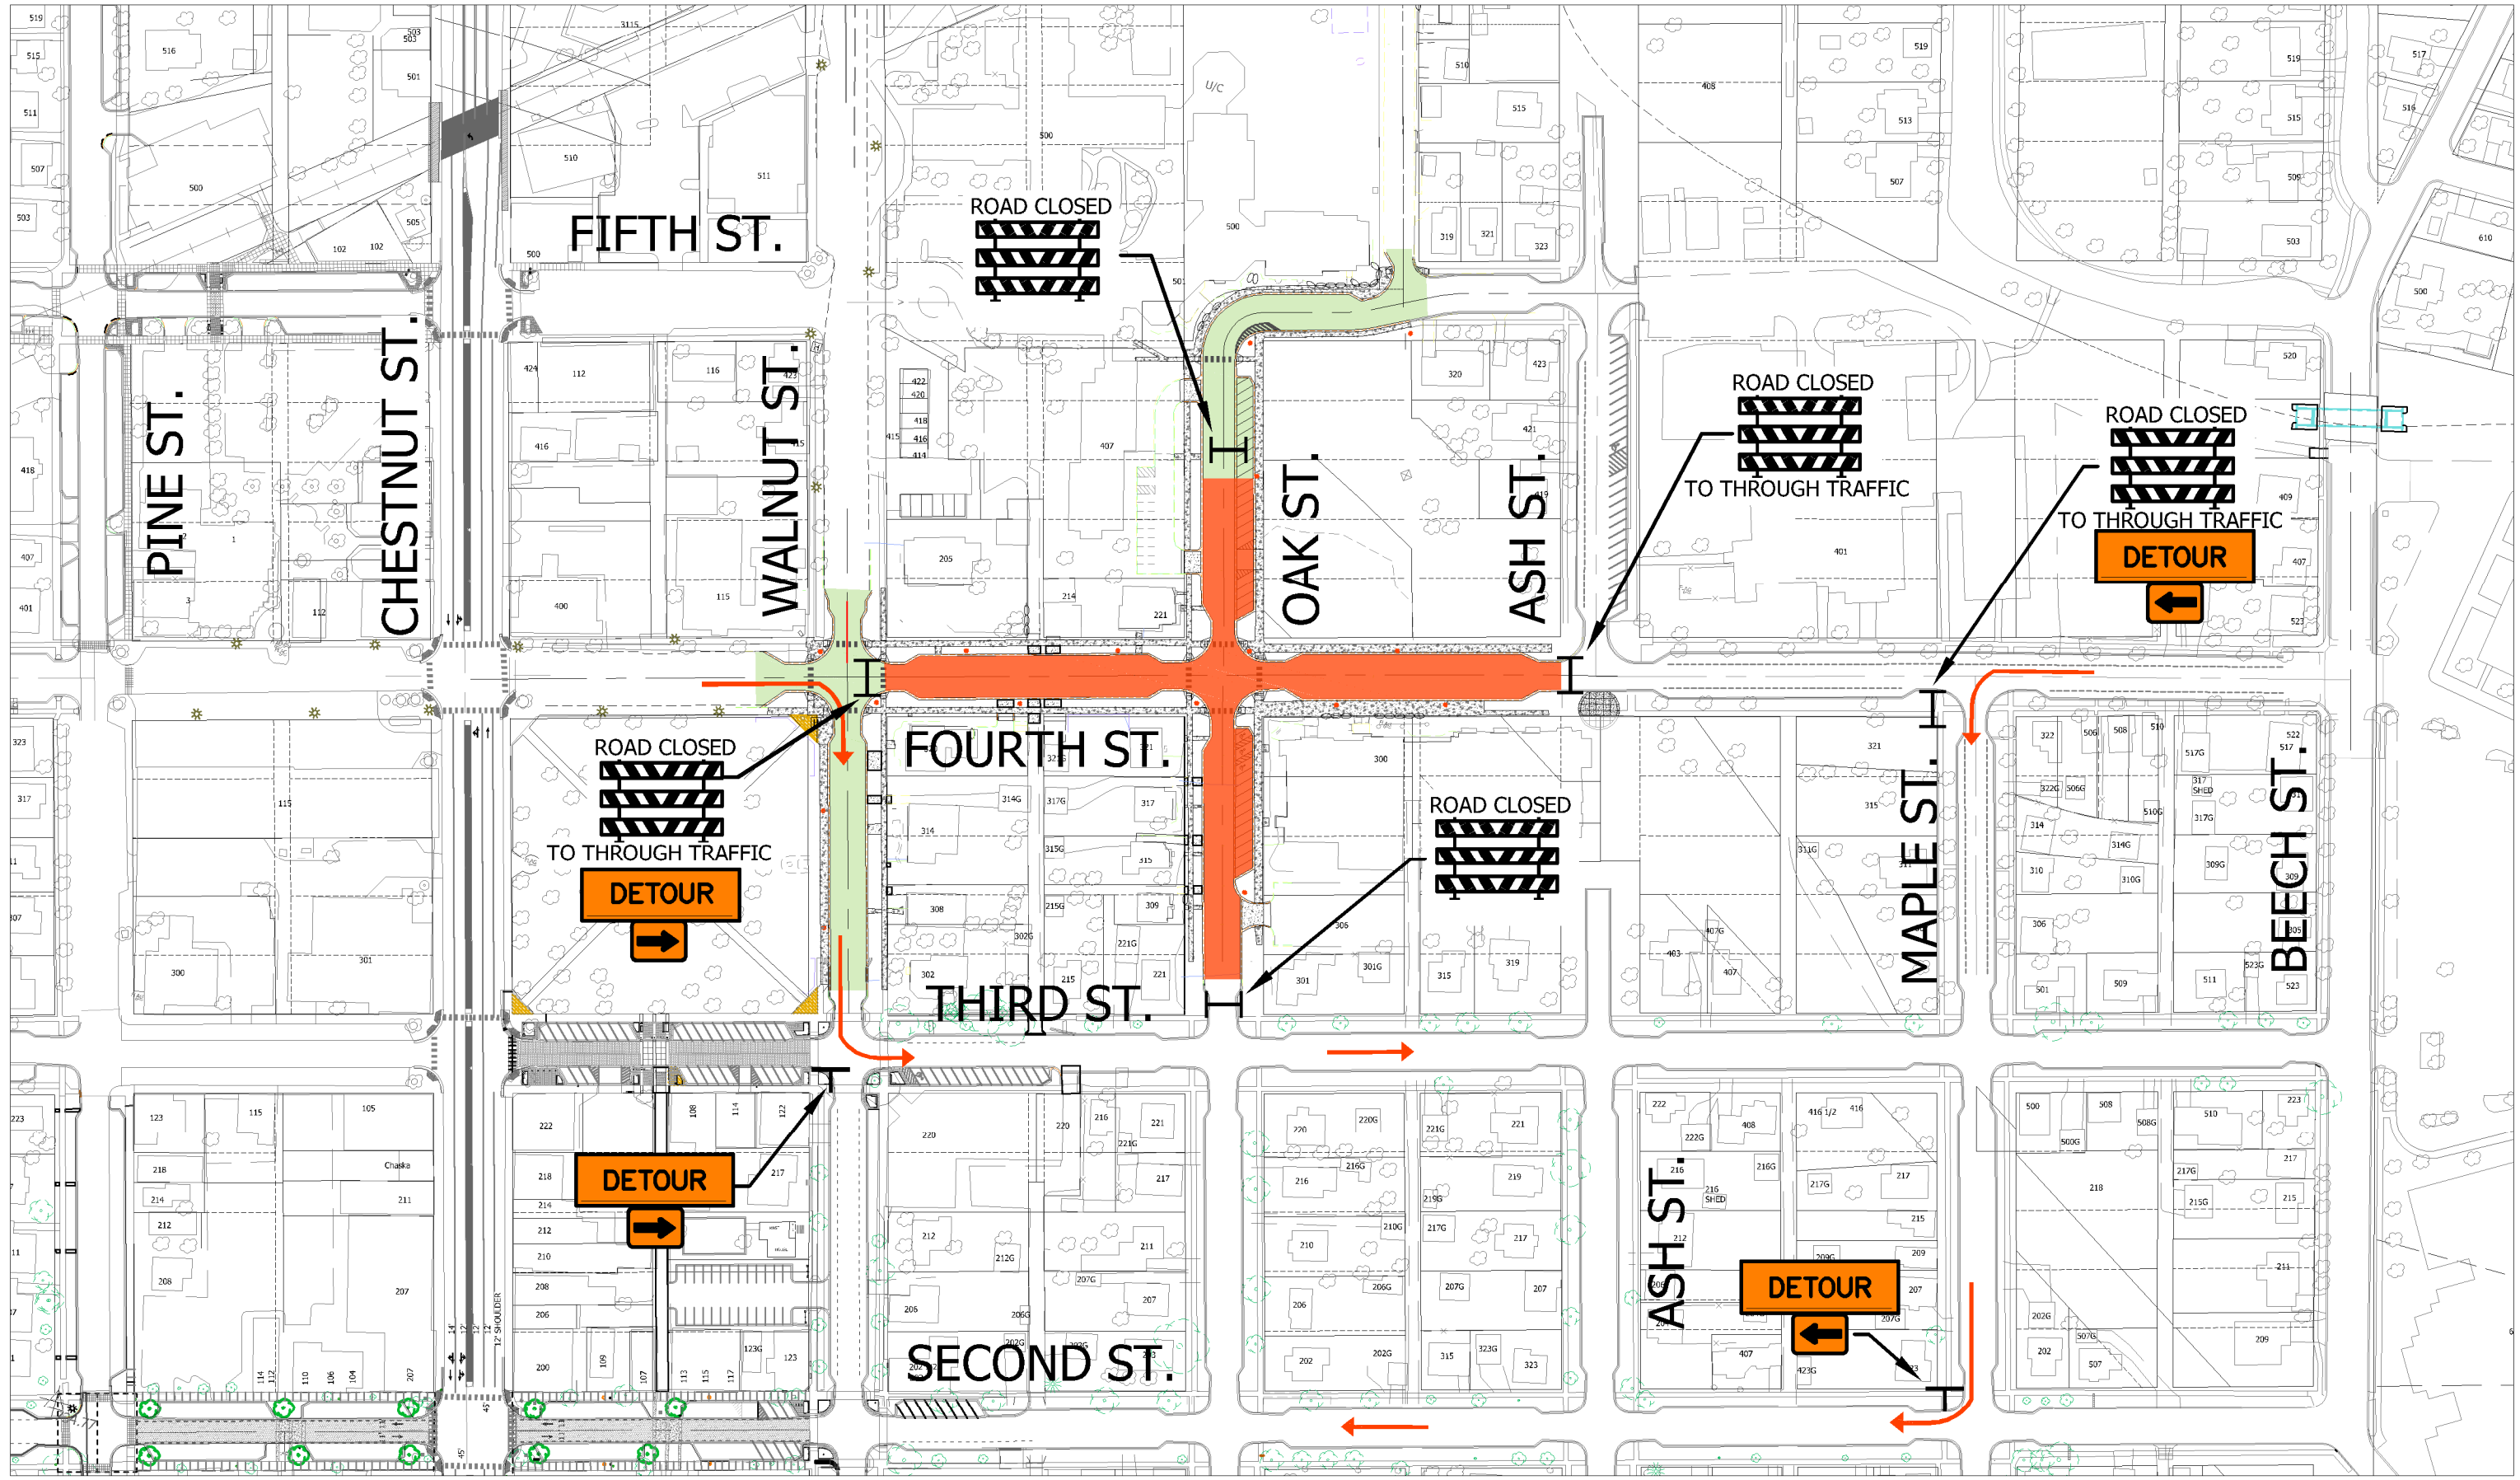

CITY OF CHASKA
2019 DOWNTOWN RECONSTRUCTION PROJECT - PHASE 1 TRAFFIC CONTROL

DATE 6/21/2019

PROJ. NO. 193804572

