


P:\City\07\23\2019\101\97m
Drawing name: V:\1938\civic\193804572\Detour_FIGURE - RCD.dwg
Xref: 193804572 - XPL, 193804572 - XSL, 193804572 - XNL, 193804572 - XST, 193804572 - XSF

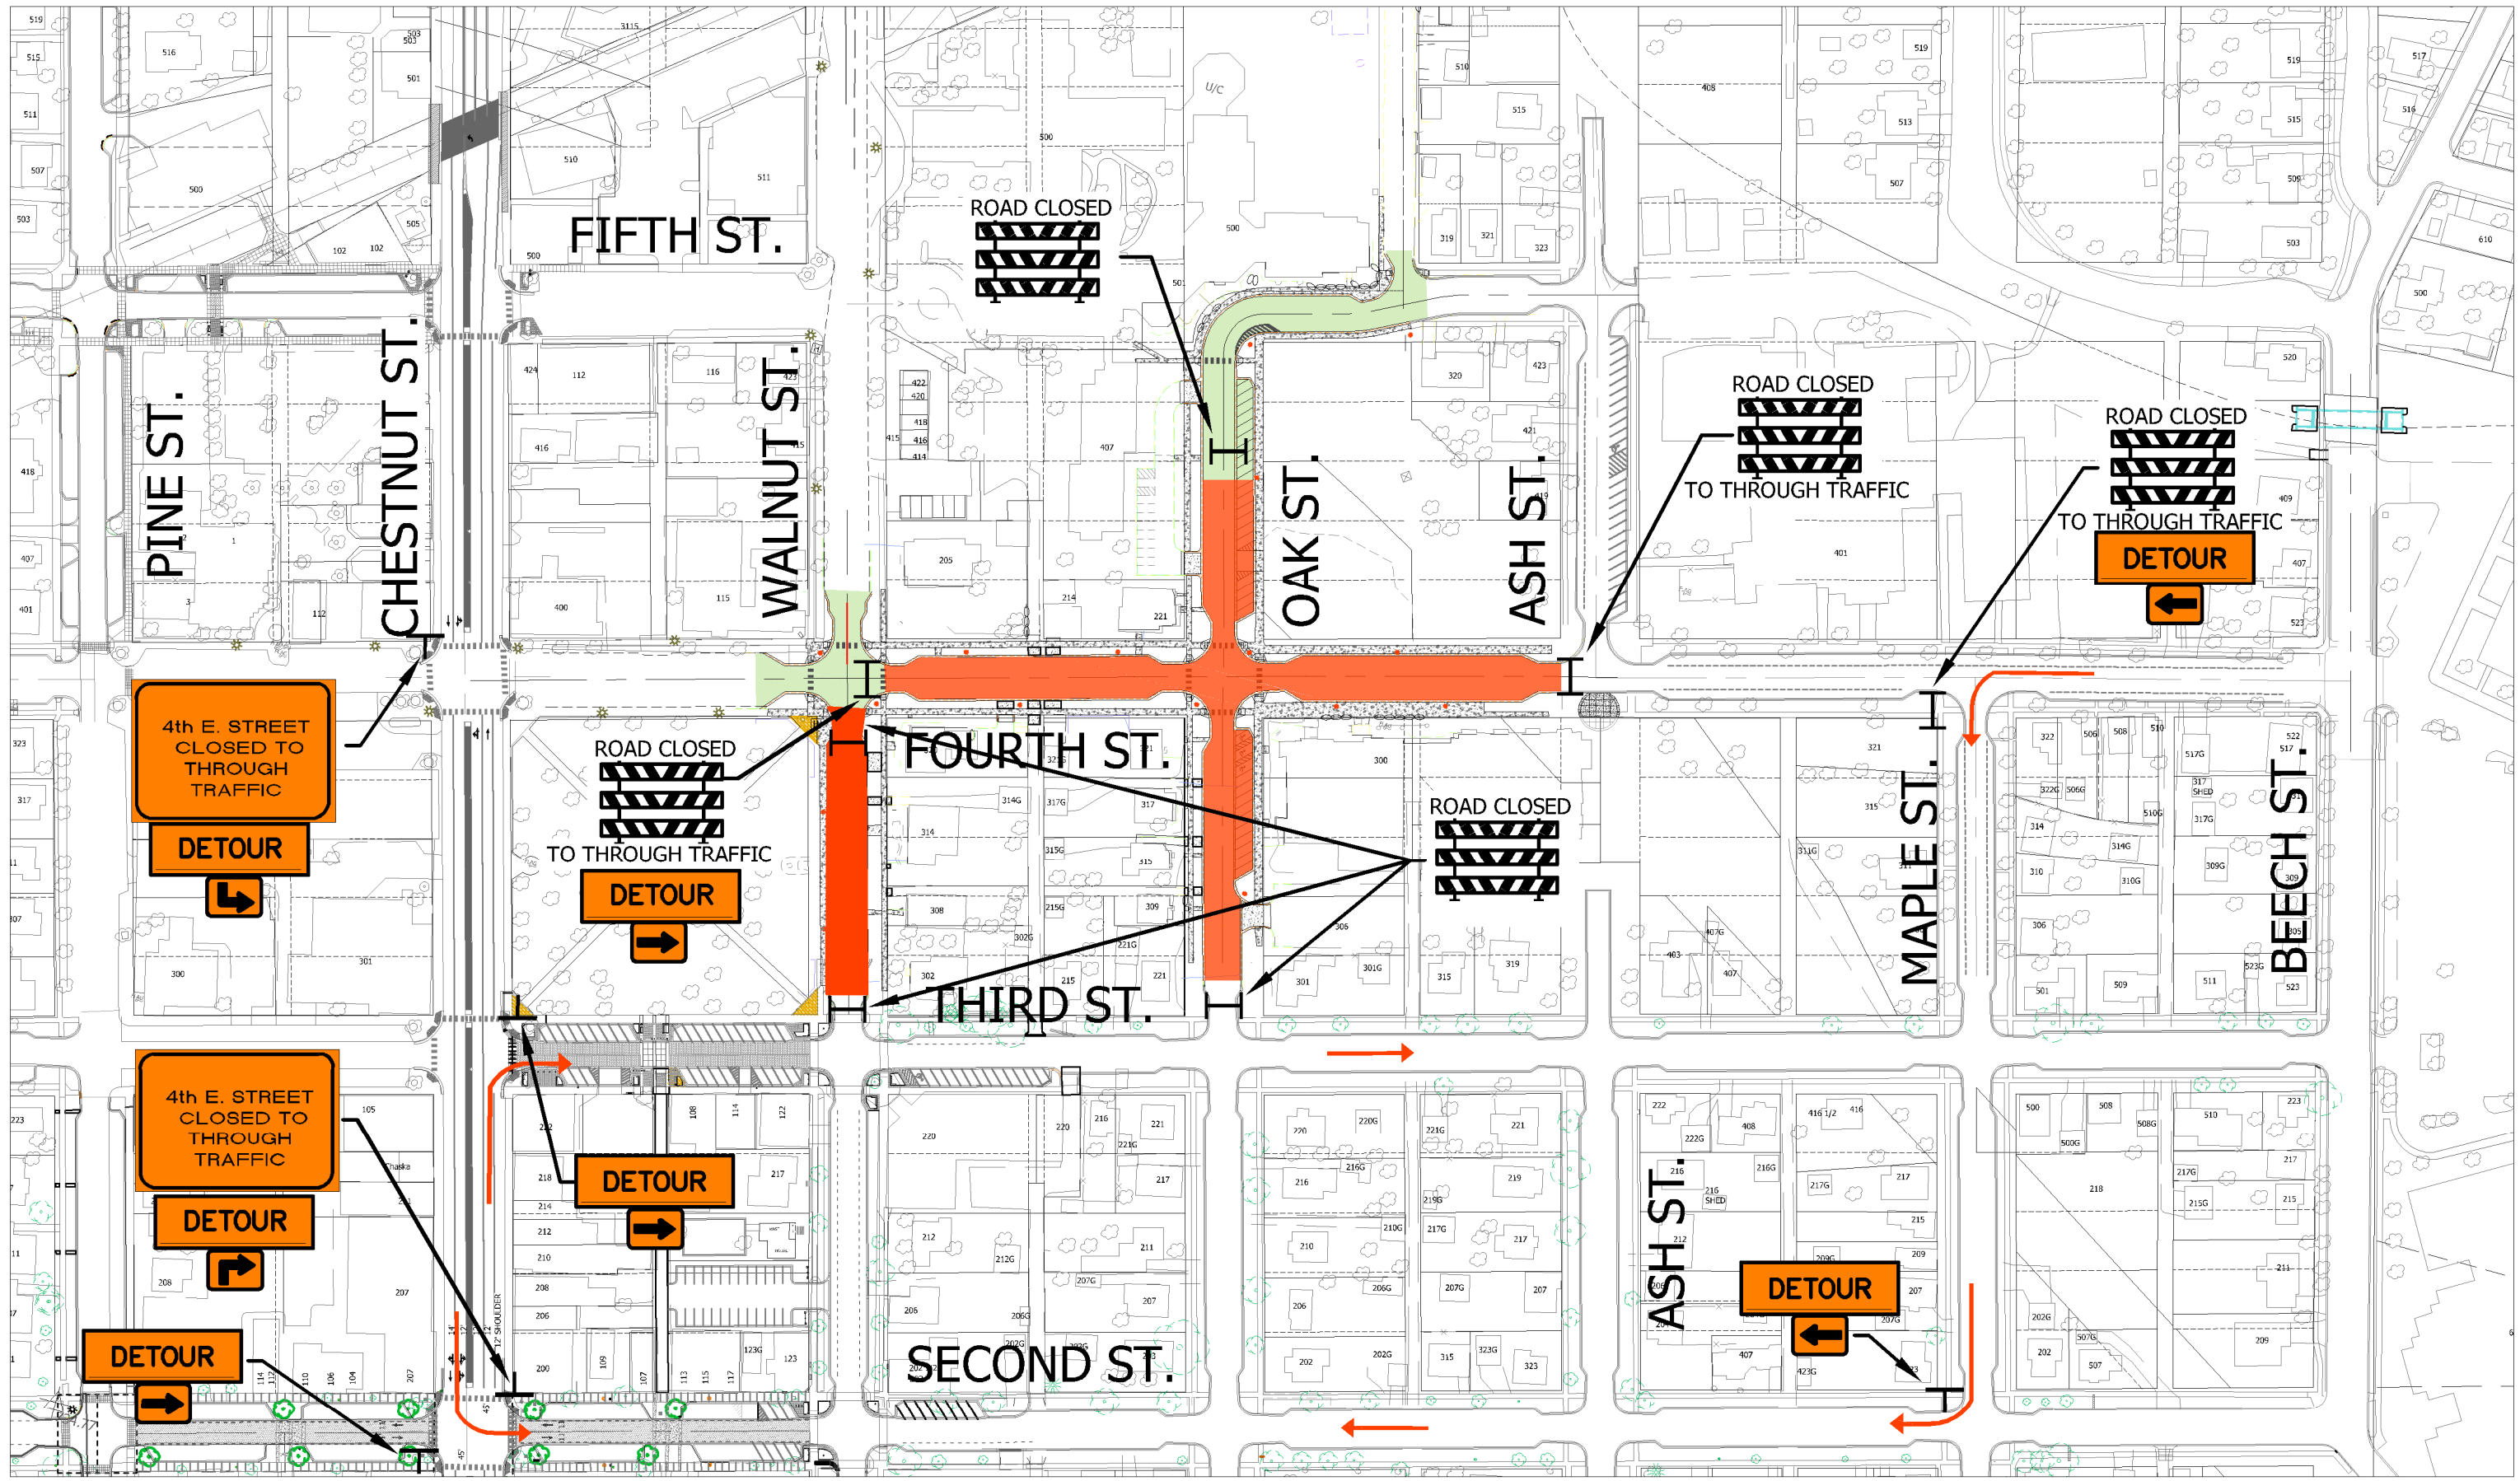

CITY OF CHASKA
2019 DOWNTOWN RECONSTRUCTION PROJECT - PHASE 1 - RIVER CITY DAYS TRAFFIC CONTROL



DATE 7/24/2019

PROJ. NO. 193804572